





SENAC SOUTH METROPOLITAN DISTRICT NOS. 1-4

SECTION 34 TOWNSHIP 5 SOUTH,
RANGE 65 WEST OF THE 6TH P.M.

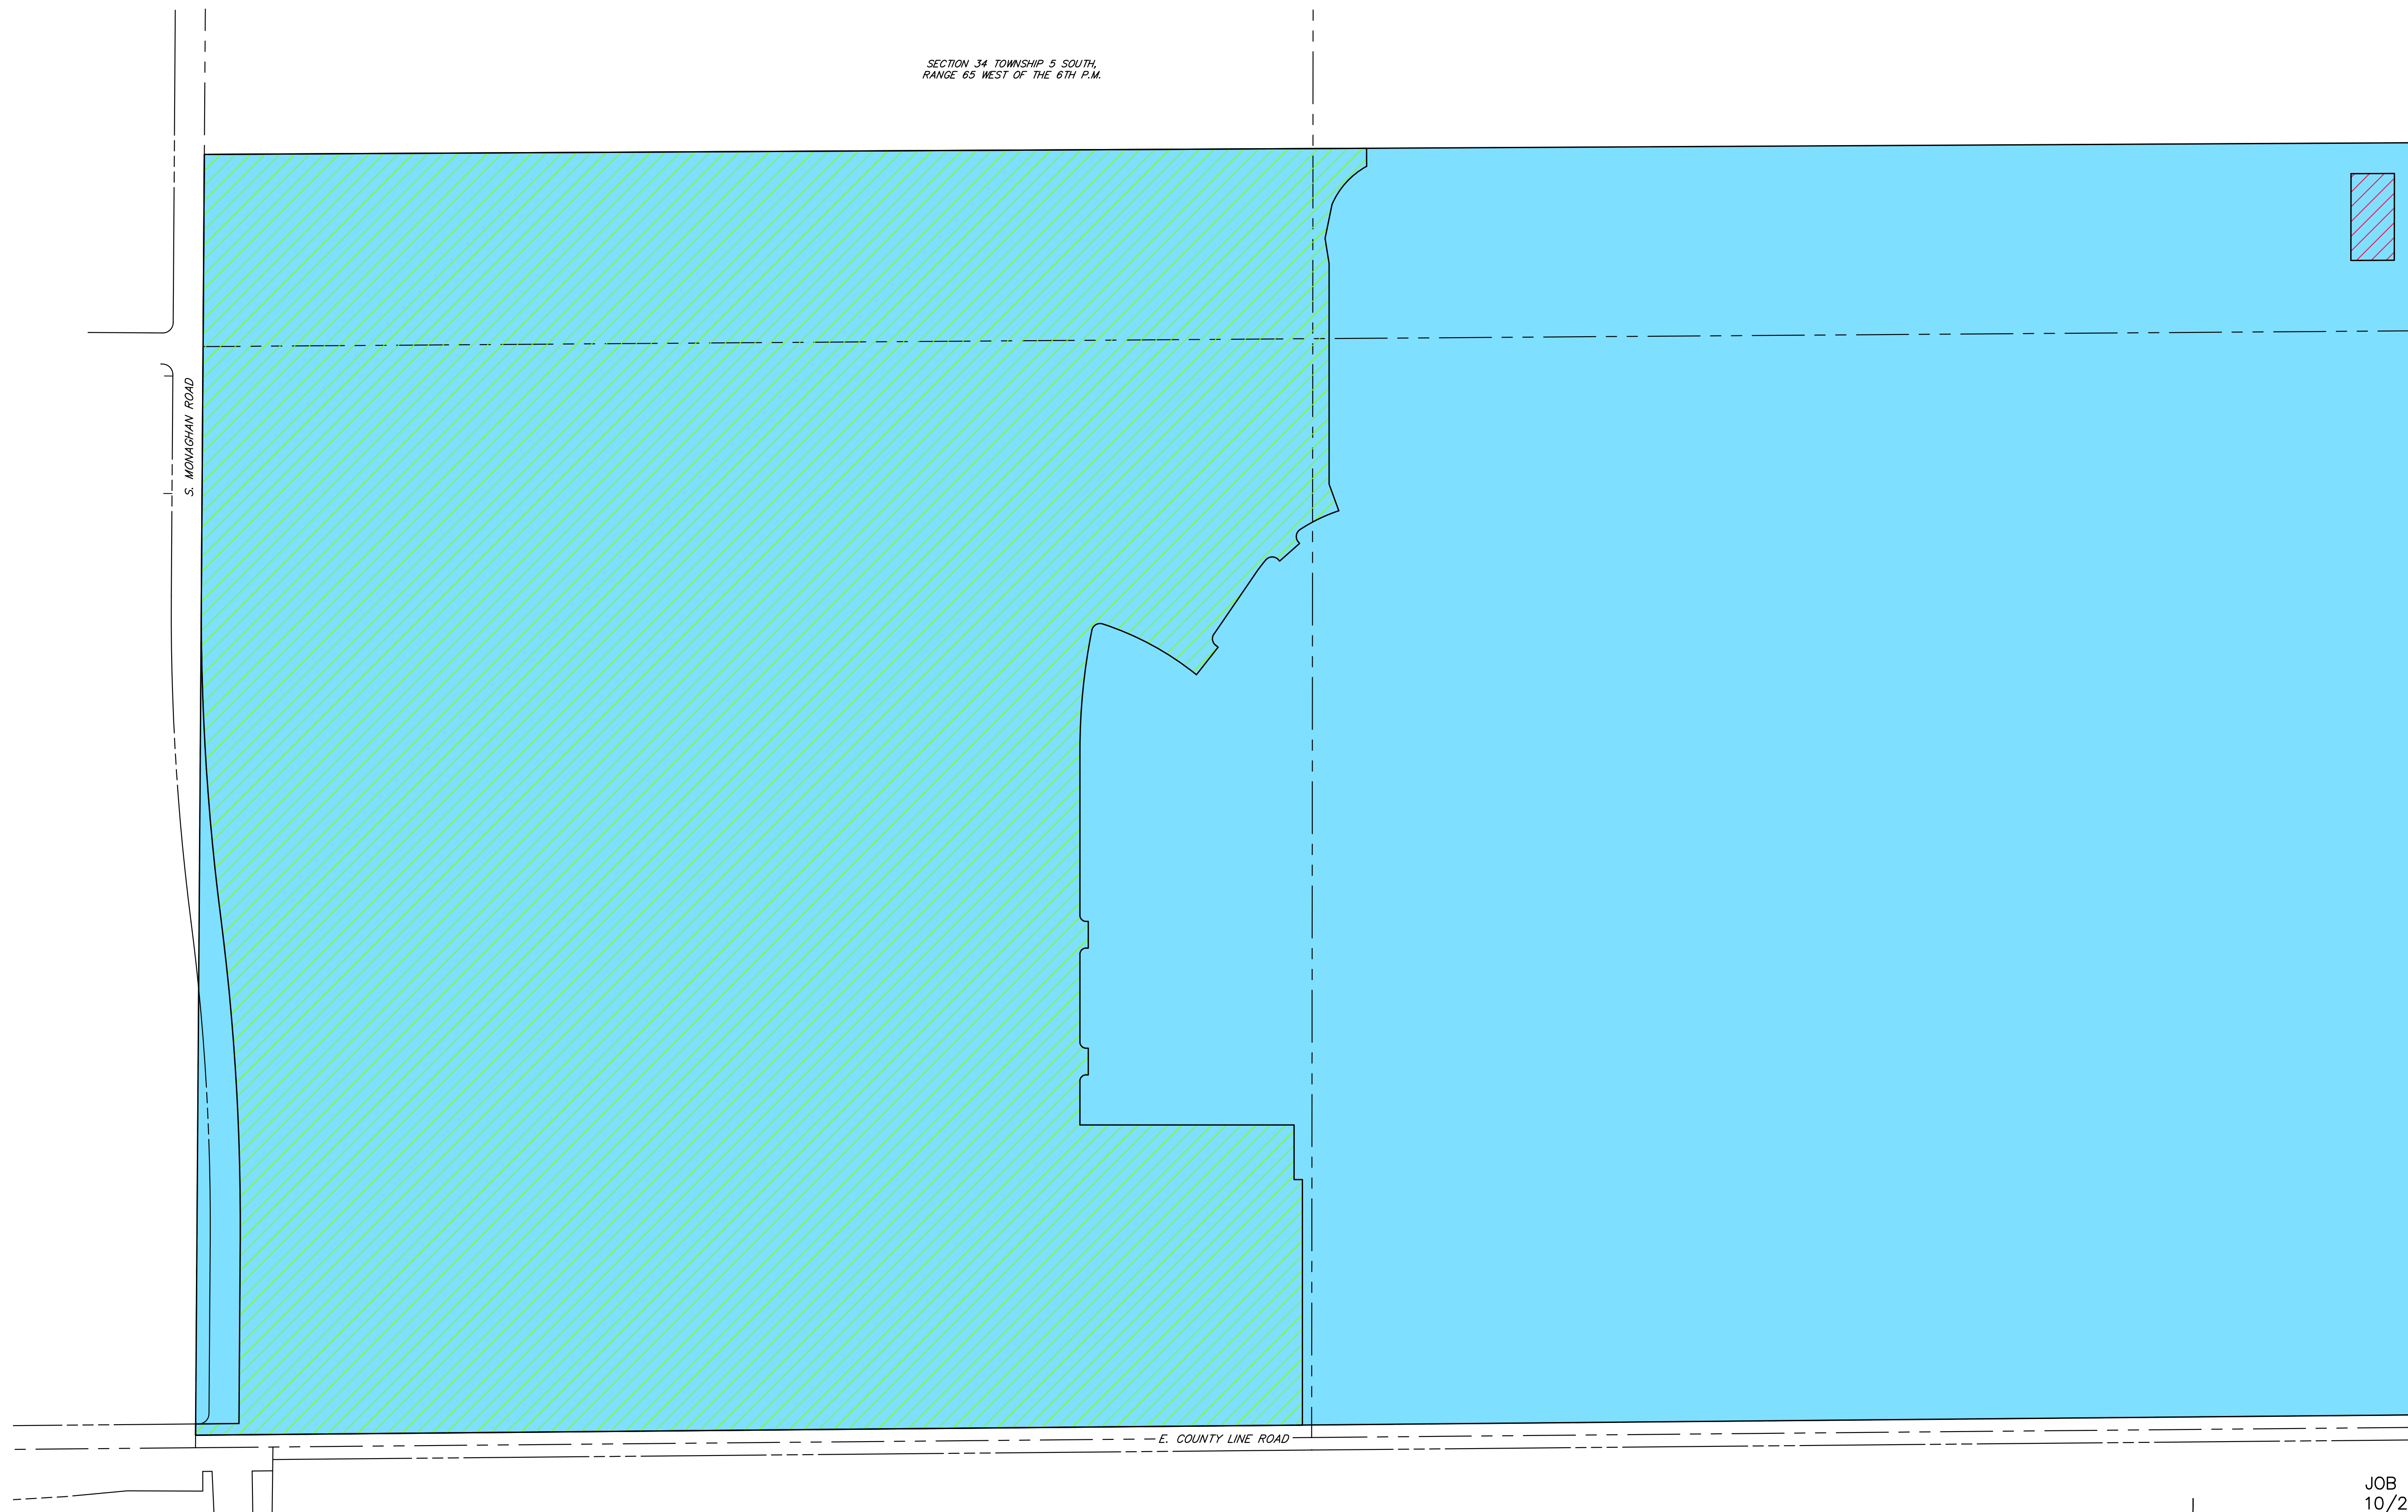

LEGEND

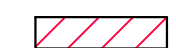-  SENAC SOUTH METROPOLITAN DISTRICT NO. 1
-  SENAC SOUTH METROPOLITAN DISTRICT NO. 2
-  SENAC SOUTH METROPOLITAN DISTRICT NOS. 2-4

200 100 0 200
ORIGINAL SCALE: 1" = 200'



JOB NO. 16118.00
10/22/2024
SHEET 1 OF 1

 **J-R ENGINEERING**
A Westrian Company

Centennial 303-740-9393 • Colorado Springs 719-593-2593
Fort Collins 970-491-9888 • www.jrengineering.com